


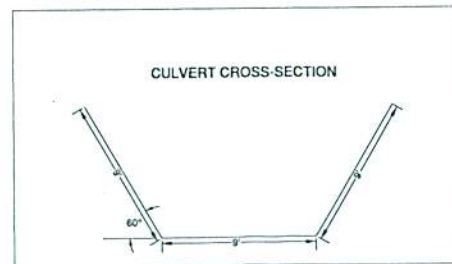


NOTE:
 1) FIGURE IS FOR ILLUSTRATIVE PURPOSES ONLY AND SHOULD NOT BE UTILIZED FOR DESIGN
 2) THE SCALE DEPICTED IS APPROXIMATE, ELEVATION IS IN MSL NAGVD 1929




 Nobis Engineering, Inc. www.nobisengineering.com			
FERRY CREEK STUDY AREA CAMU PROPOSED CAP DESIGN CROSS SECTIONS RAYMARK - OU3 - FERRY BROOK STRATFORD, CONNECTICUT			
FILE	OU3_XSECT.DWG	SCALE	AS NOTED
FIGURE NUMBER	1	REV	0
		DATE	07/23/07



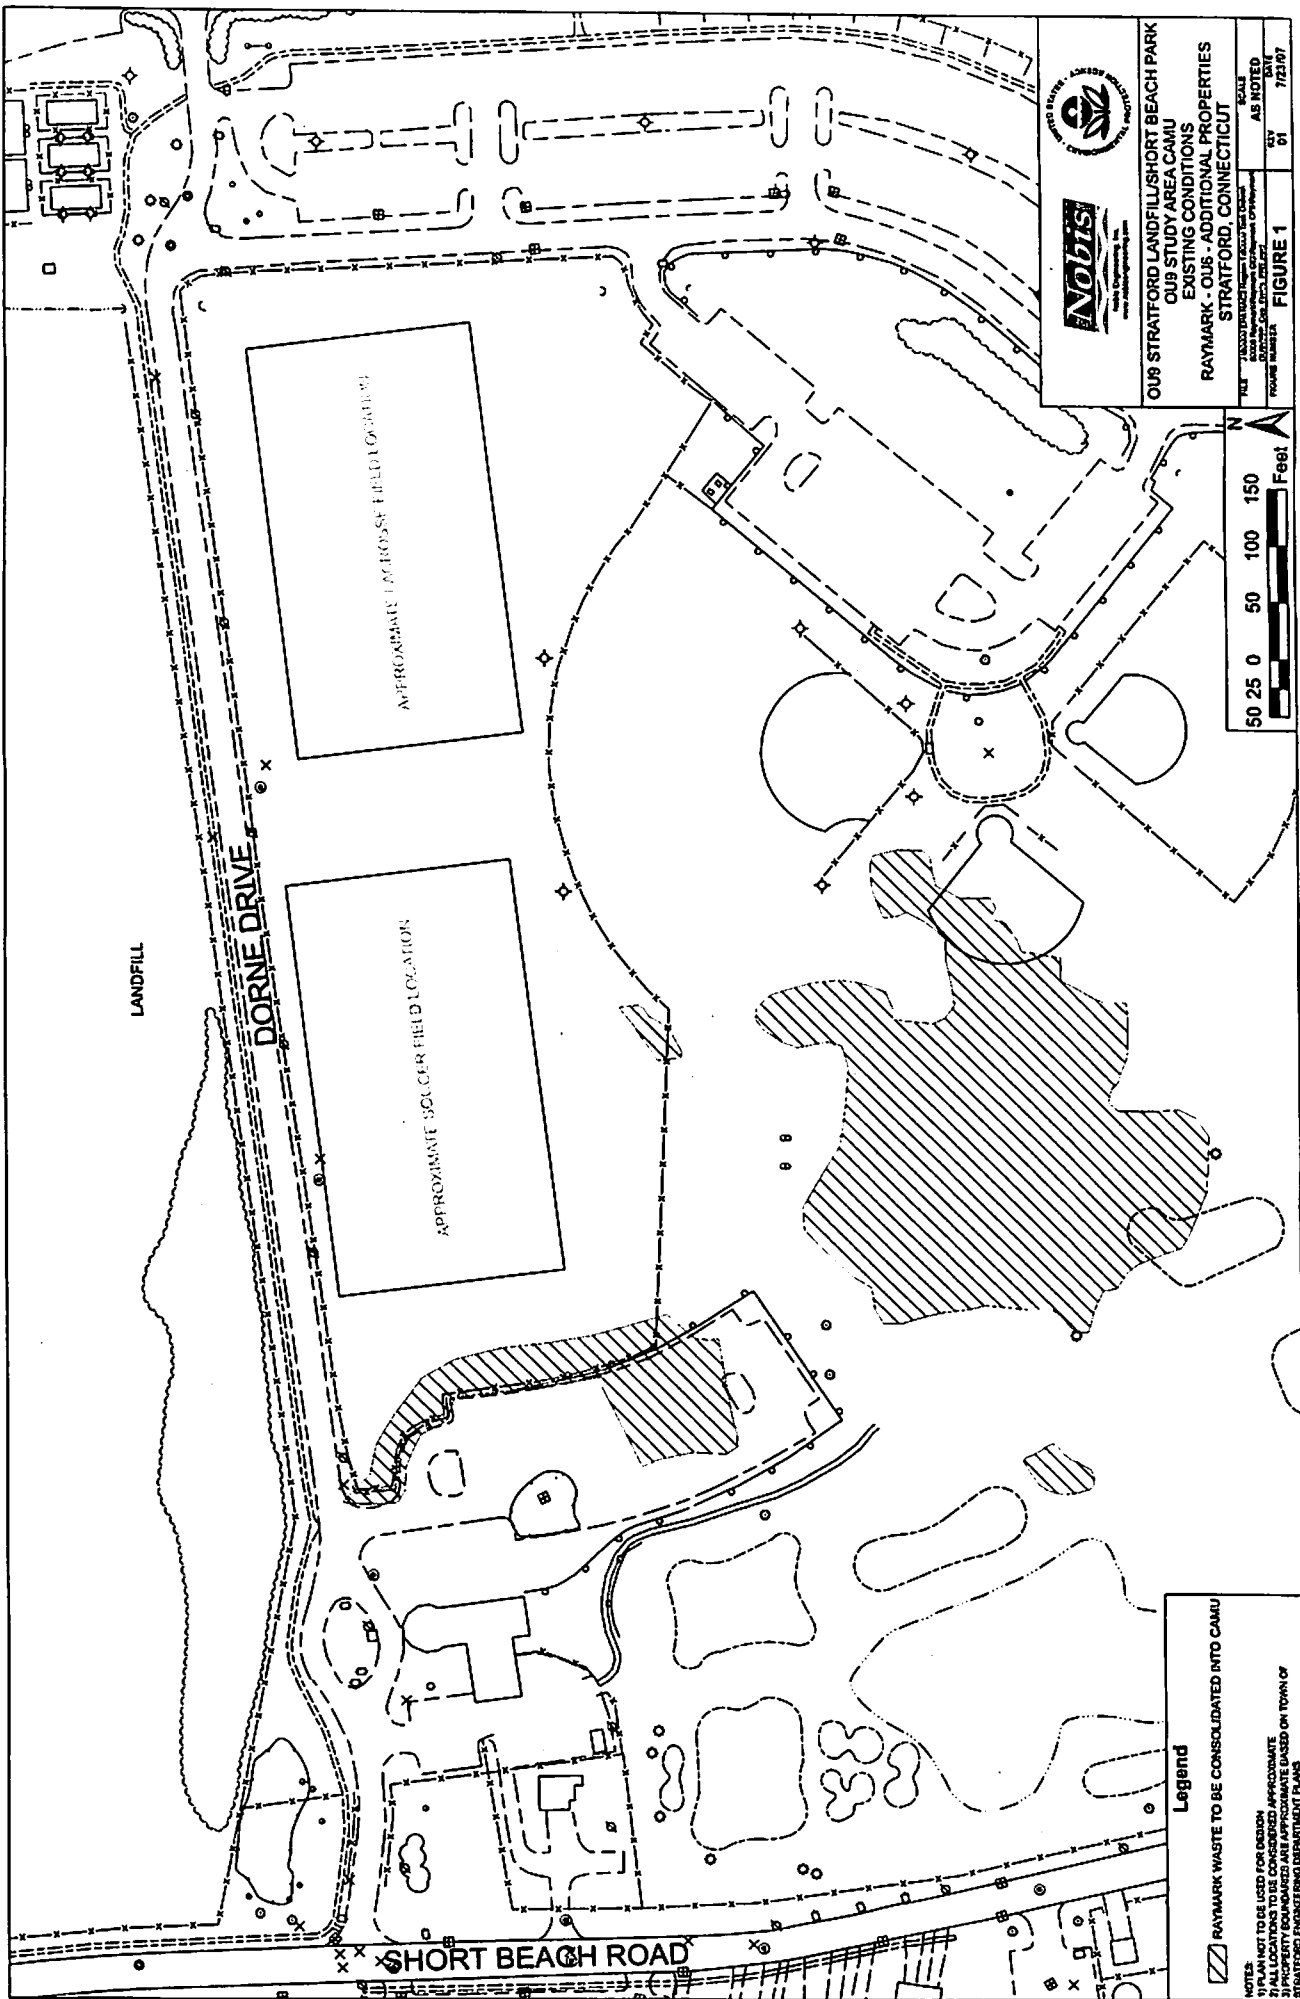 STRATFORD, CONNECTICUT



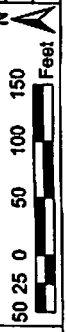

Legend

▨ RAYMARK WASTE TO BE CONSOLIDATED INTO CAMU

NOTES:
 2) PROPERTY BOUNDARIES ARE APPROXIMATE BASED ON TOWN OF STRATFORD ENGINEERING DEPARTMENT PLANS

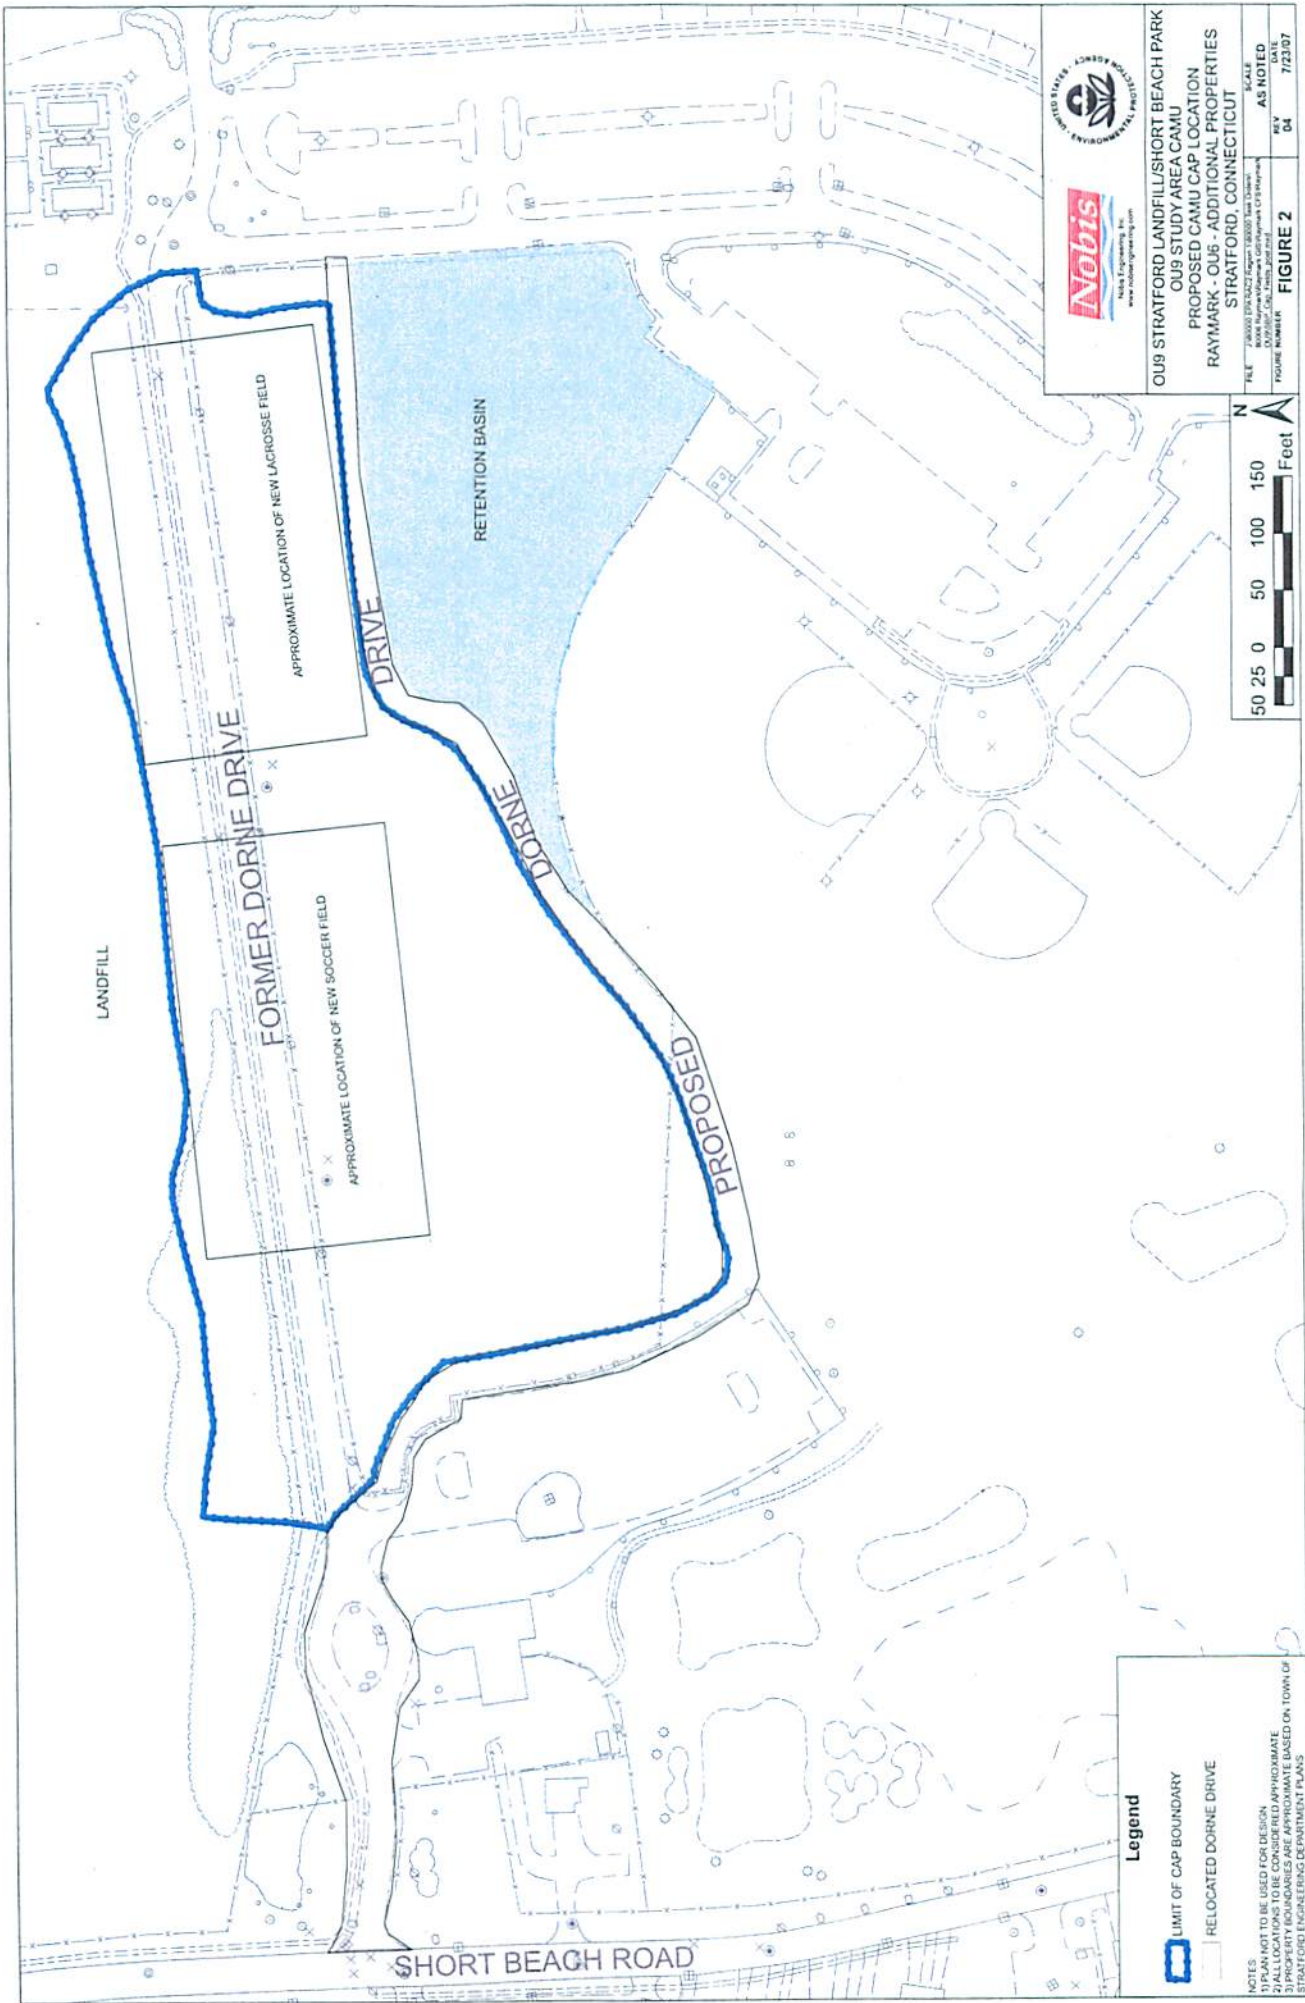

Nobis
 Nobis Engineering, Inc.
 www.nobisengineering.com


OU9 STRATFORD LANDFILL/SHORT BEACH PARK
 OU9 STUDY AREA CAMU
 PROPOSED CAMU CAP LOCATION
 RAYMARK - OU6 - ADDITIONAL PROPERTIES
 STRATFORD, CONNECTICUT


FILE: 7/10/00 270-2422 Report 10/0000 Job Order
 8006 Raymark/OU6 - Additional Properties
 SCALE: AS NOTED
 FIGURE NUMBER: **FIGURE 2**
 REV: 04



Legend

- LIMIT OF CAP BOUNDARY
- RELOCATED DORNE DRIVE

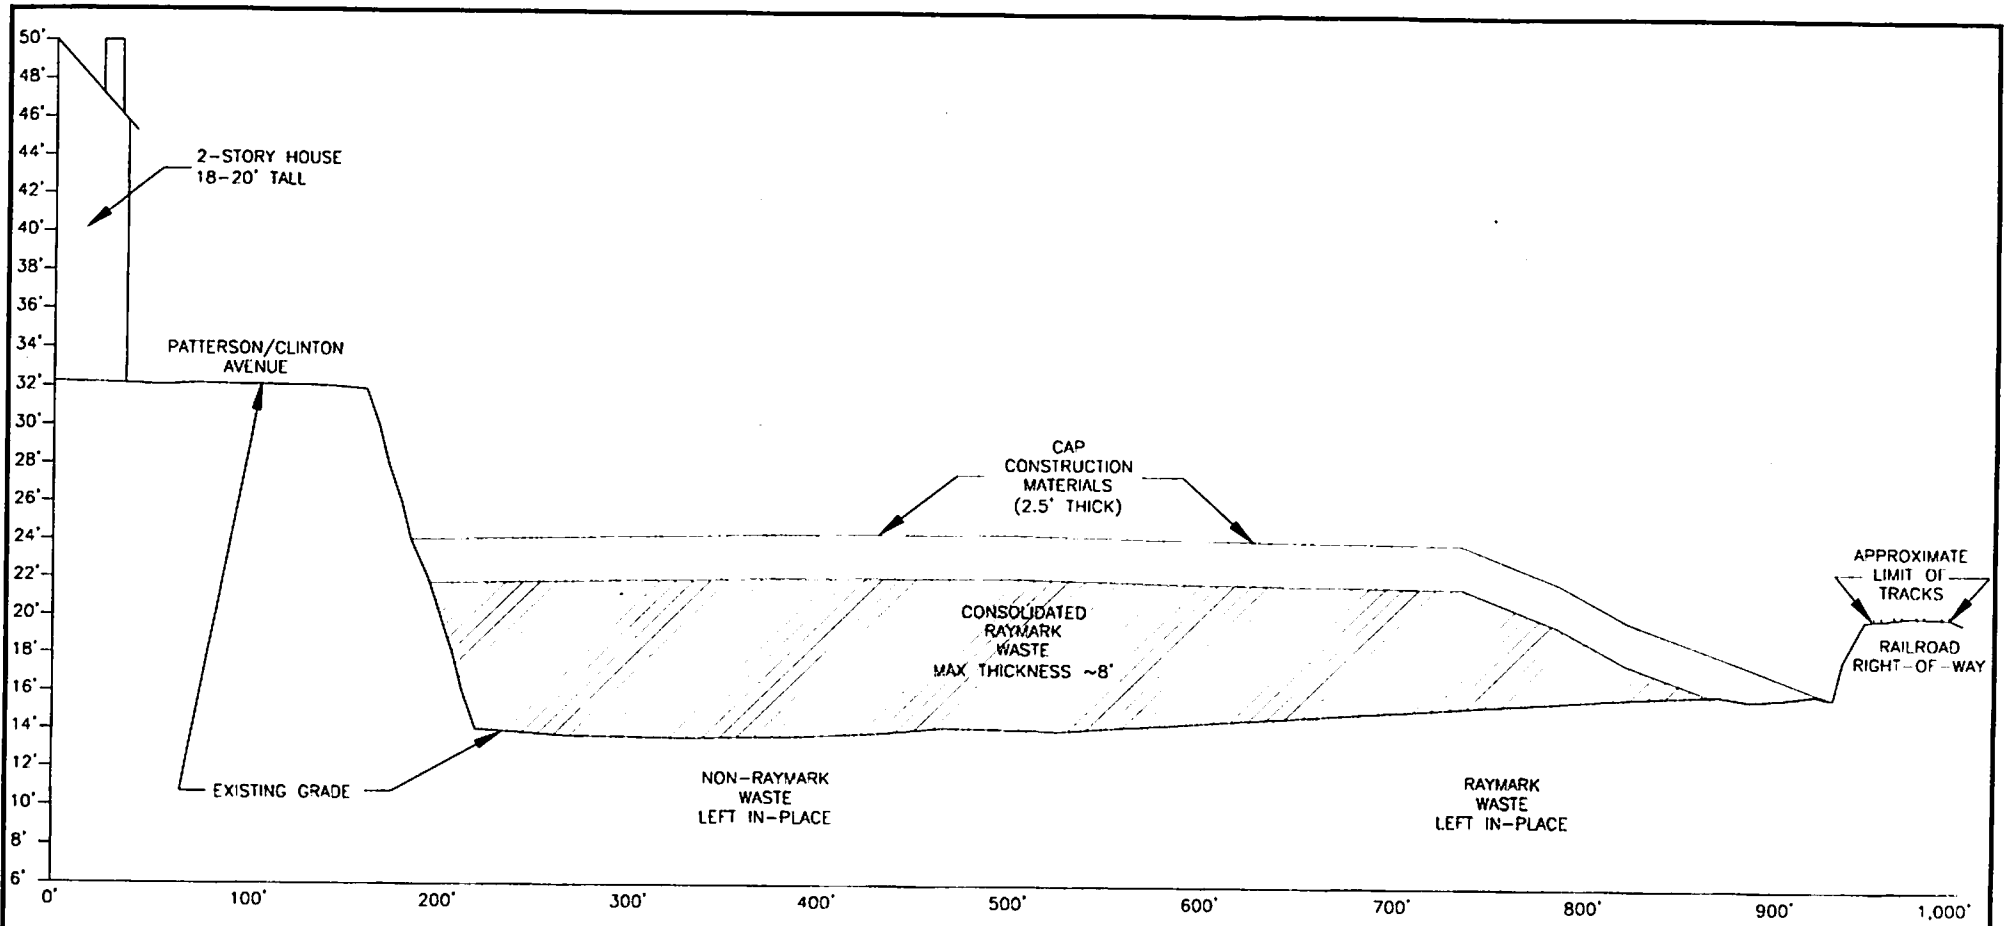

NOTES:
 1) PLAN NOT TO BE USED FOR DESIGN
 2) ALL LOCATIONS TO BE CONSIDERED APPROXIMATE
 3) PROPERTY BOUNDARIES ARE APPROXIMATE BASED ON TOWN OF STRATFORD ENGINEERING DEPARTMENT PLANS



NOTE:
 1) FIGURE IS FOR ILLUSTRATIVE PURPOSES ONLY AND SHOULD NOT BE UTILIZED FOR DESIGN

2) THE SCALE DEPICTED IS APPROXIMATE; ELEVATIONS ARE MSL MAY/D 1929

3) PROPOSED CAP DESIGN FOR 60,000 CU YD OF RAYMARK WASTE

 	
Noble Engineering, Inc. <small>www.nobleengineering.com</small>	
MEMORIAL BALLFIELD (OU4) CAMU PROPOSED CAP DESIGN CROSS SECTIONS RAYMARK - OU4 - MEMORIAL BALLFIELD STRATFORD, CONNECTICUT	
FILE	SCALE
OU4_SECTION_1_FOR_072507_MTE.DWG	AS NOTED
FIGURE NUMBER	REV DATE
1	0 07/23/07